
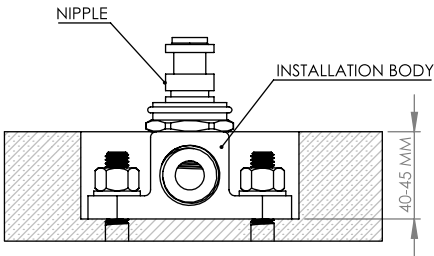


A69.06.XS
FLOOR MOUNTED BASIN SPOUT
WITH QUICK FIX SPOUT CONNECTION

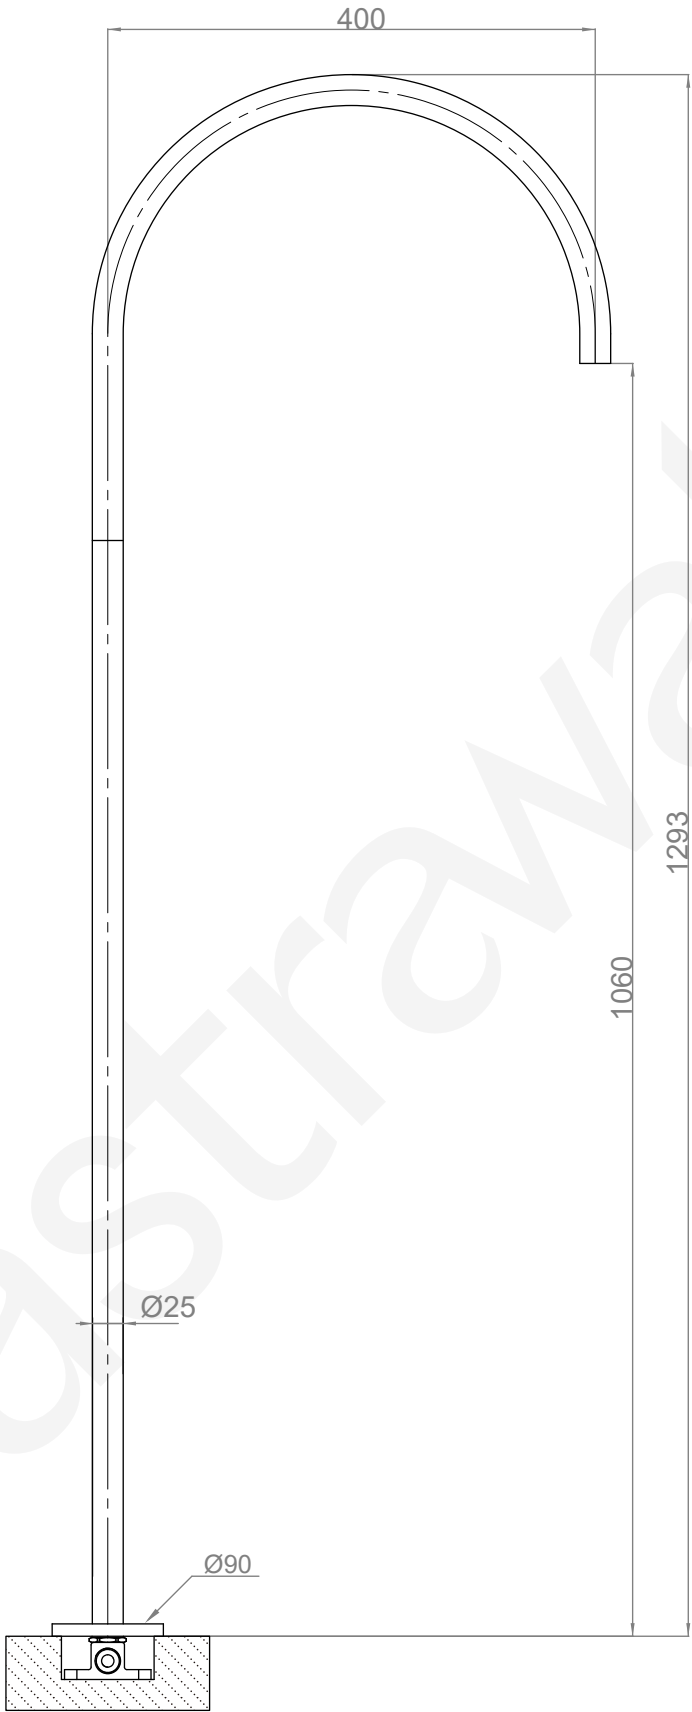

NB: ENSURE BODY IS INSTALLED AT CORRECT DEPTH
40 - 45mm BELOW FINISHED FLOOR